


PERMANENT POLE MOUNTED PEDESTRIAN DEMAND UNIT
[AKA PEDESTRIAN PUSH BUTTON]
(TRAFFIC SIGNS MANUAL, CHAPTER 6, DIAGRAM 400.3.1)
Not to Scale

PERMANENT POLE MOUNTED TRAFFIC SIGNAL HEAD
(TRAFFIC SIGNS MANUAL, CHAPTER 6, DIAGRAM 3000)
Not to Scale

- NOTES**
- All measurements shown are in metres, and all levels are to ordnance datum unless otherwise indicated
 - All Coordinates are to Irish Grid (TM65), unless otherwise noted.

- LEGEND**
- Existing Uncontrolled Crossing
 - Proposed Toucan Crossing
 - Existing Controlled Crossing
 - Strabane North West Greenway

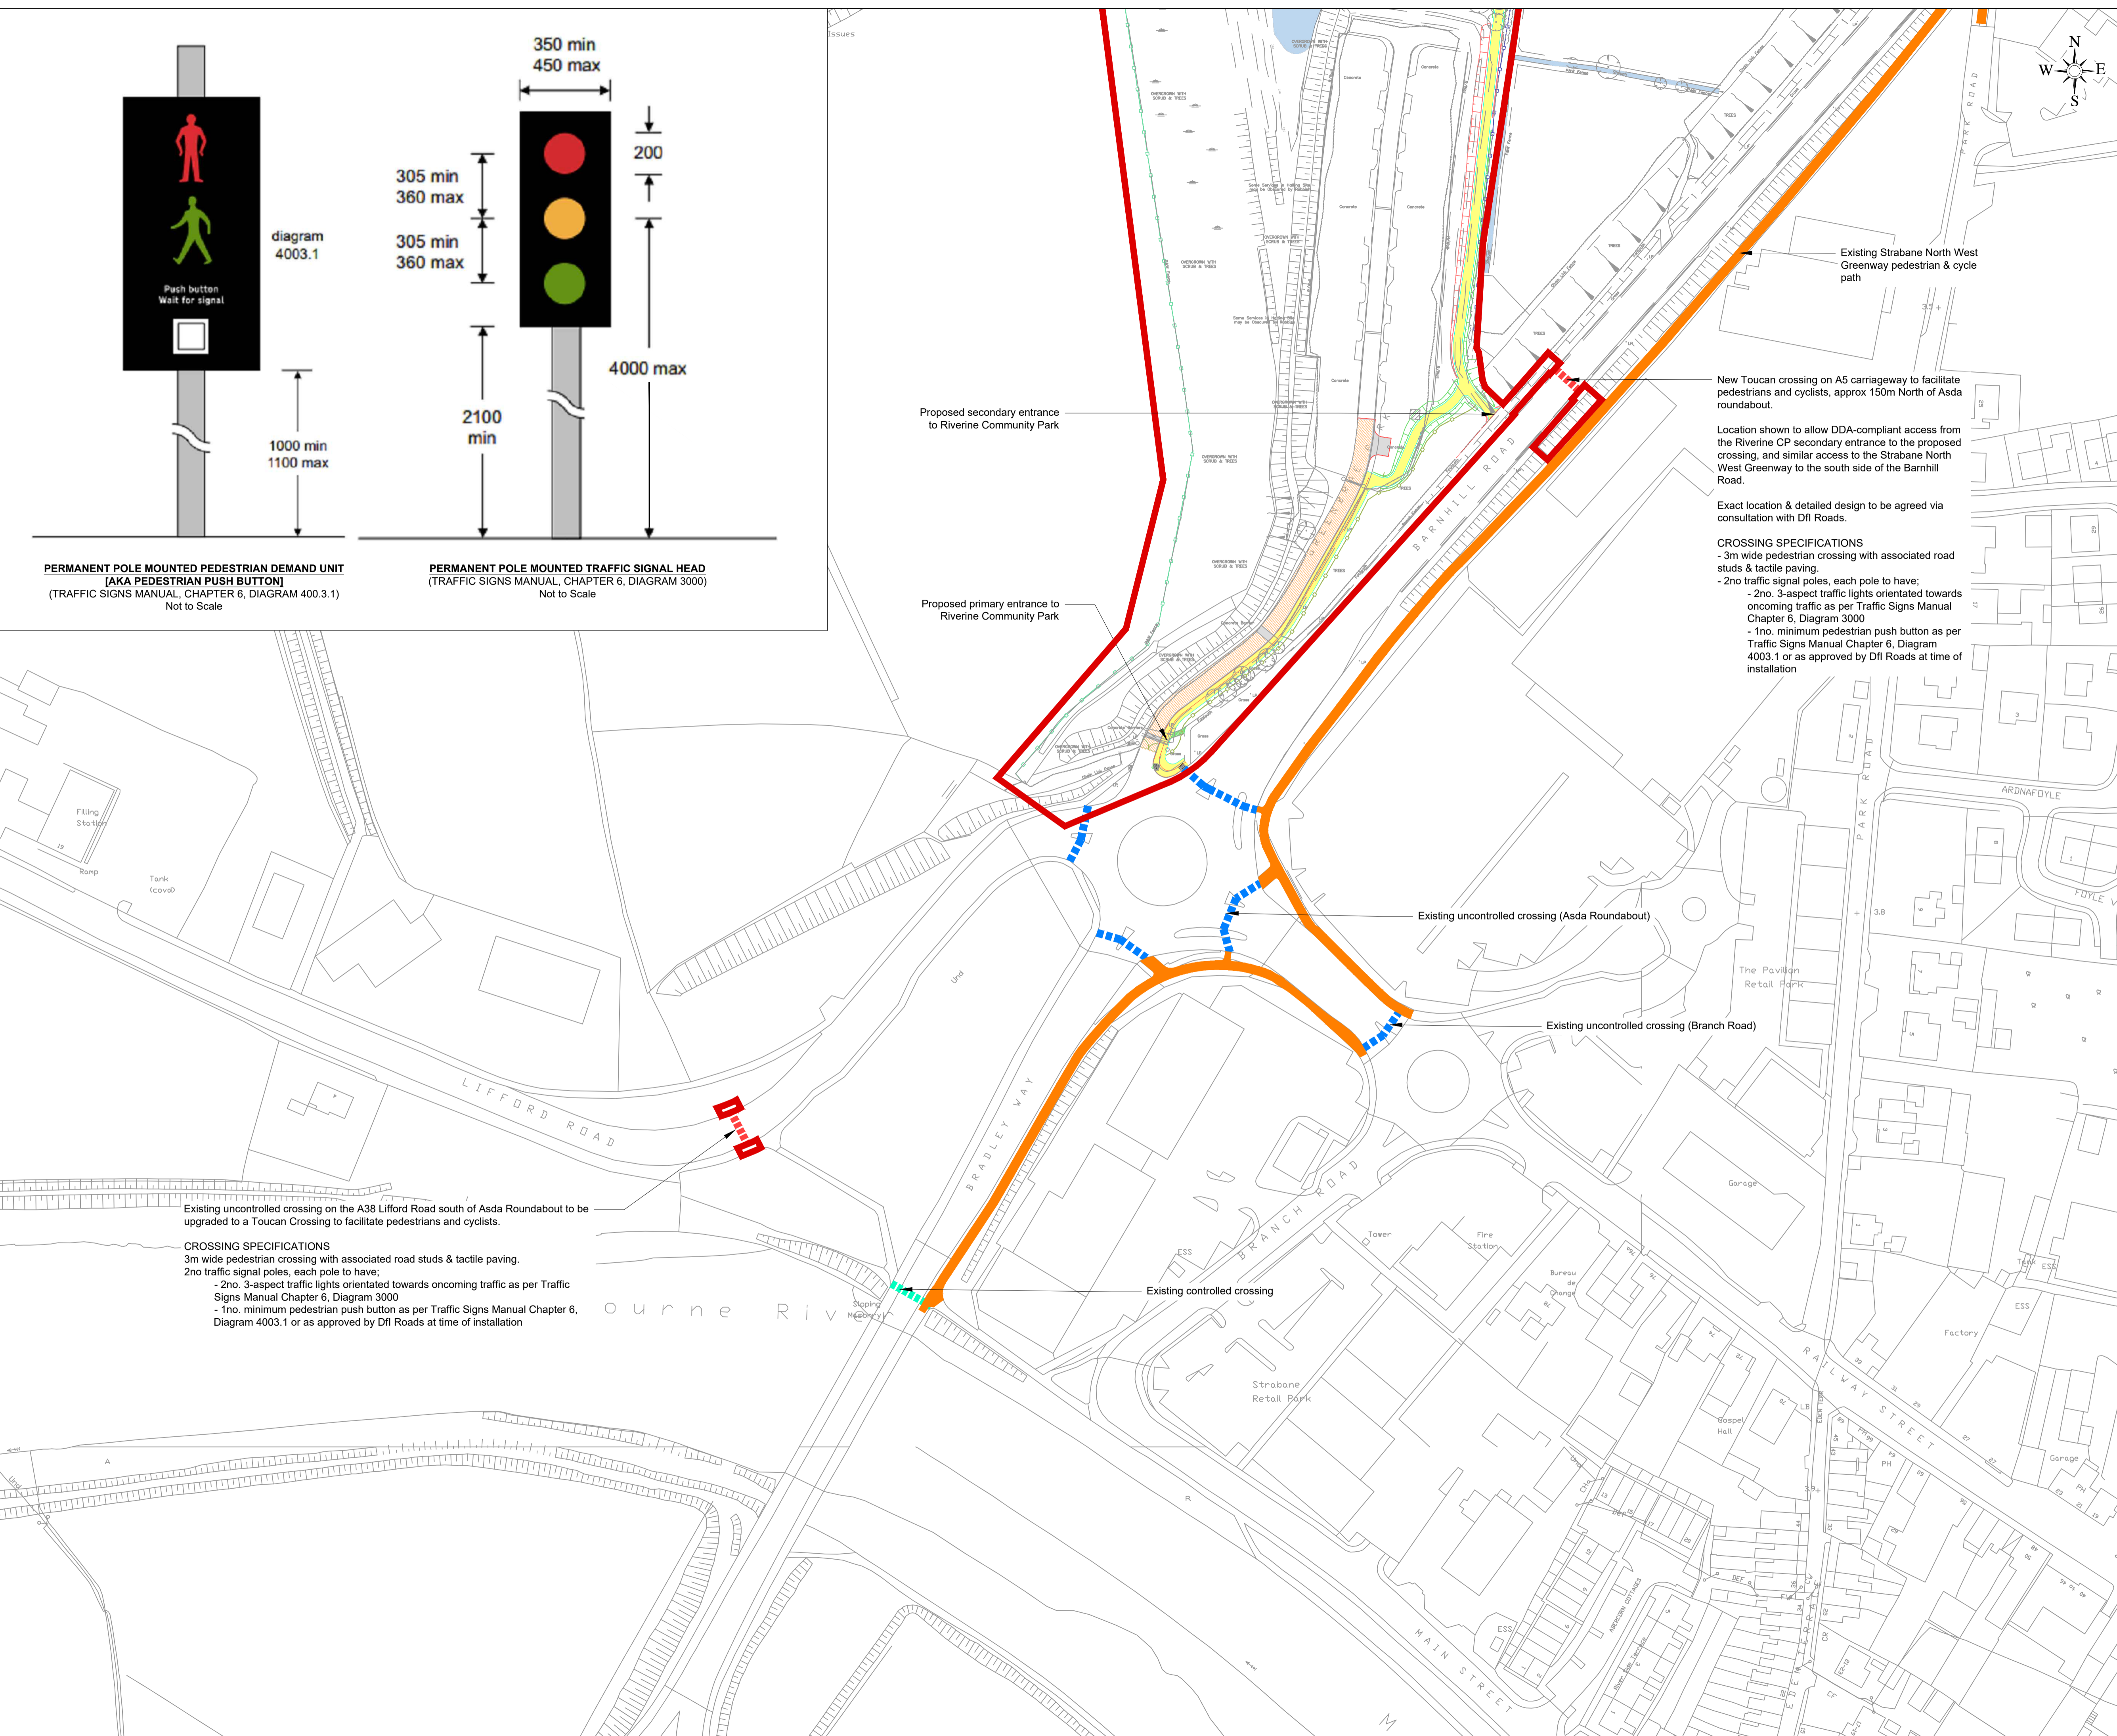

New Toucan crossing on A5 carriageway to facilitate pedestrians and cyclists, approx 150m North of Asda roundabout.

Location shown to allow DDA-compliant access from the Riverine CP secondary entrance to the proposed crossing, and similar access to the Strabane North West Greenway to the south side of the Barnhill Road.

Exact location & detailed design to be agreed via consultation with DfI Roads.

CROSSING SPECIFICATIONS

- 3m wide pedestrian crossing with associated road studs & tactile paving.
- 2no traffic signal poles, each pole to have;
 - 2no. 3-aspect traffic lights orientated towards oncoming traffic as per Traffic Signs Manual Chapter 6, Diagram 3000
 - 1no. minimum pedestrian push button as per Traffic Signs Manual Chapter 6, Diagram 4003.1 or as approved by DfI Roads at time of installation

Based upon Land and Property Services data with the permission of the controller of Her Majesty's Stationery Office. © Crown copyright and database rights (CS&LA 581)

Ordnance Survey Ireland mapping data used with permission: in association with Donegal County Council - OS License 2003/07/C&M/A/Donegal County Council. Copyright Ordnance Survey Ireland, Government of Ireland.

Rev	Issue Date	Description	App
P02	20.12.22	Updated park design and red line boundary Added additional information on crossings	DSA

Quantity Surveyors

Sammon

Sammon
9-11 Corporation Square
Belfast, BT1 3AJ

T 028 7127 1323
info@sammon.eu
www.sammon.eu

Landscape Architects

the paul hogarth company

The Paul Hogarth Company Ltd
Potter's Quay, 5 Ravenhill Road
Belfast, BT6 8DN

T 028 9073 6690
belfast@paulhogarth.com
www.PaulHogarth.com

Project Manager, Civil & Structural Engineers

McAdam
ENHANCING LOCAL COMMUNITIES

1c Montgomery House
478 Castlereagh Road
Belfast, BT5 6BQ

T: 028 9040 2000
E: admin@mcadamdesign.co.uk
www.mcadamdesign.co.uk

Funder

Peace

Northern Ireland - Ireland
European Regional Development Fund

Client

Comhairle Contae Dhún na nGall
Donegal County Council

Derry City & Strabane District Council
Comhairle Chathair Droine & Cheantar an tSráibh Bala
Derry City & Strabane District Council

Project Status

STAGE 3 - PLANNING

Project

RIVERINE COMMUNITY PARK

Drawing

Proposed A5 Crossing

Scale: 1:1000 @ A1

Drawn	ER	Checked	CM	Approved	KOS
Date	26.08.21	Date	26.08.21	Date	26.08.21

Project	- Organisation - Zone - Level - Type - Role - Number	Revision
RVCP	- MCA - Z3 - XX - DR - CE - 2170	P02

Project Number	Status code & Description
E2256	S2 - For Information

All dimensions are in metres. Figured dimensions to be taken in preference to scaled dimensions. Dimensions to be checked on site. © 2021 McAdam Design Ltd.